


ESTACA 140 À 210  
PLANTA  
ESC.: 1:2.000

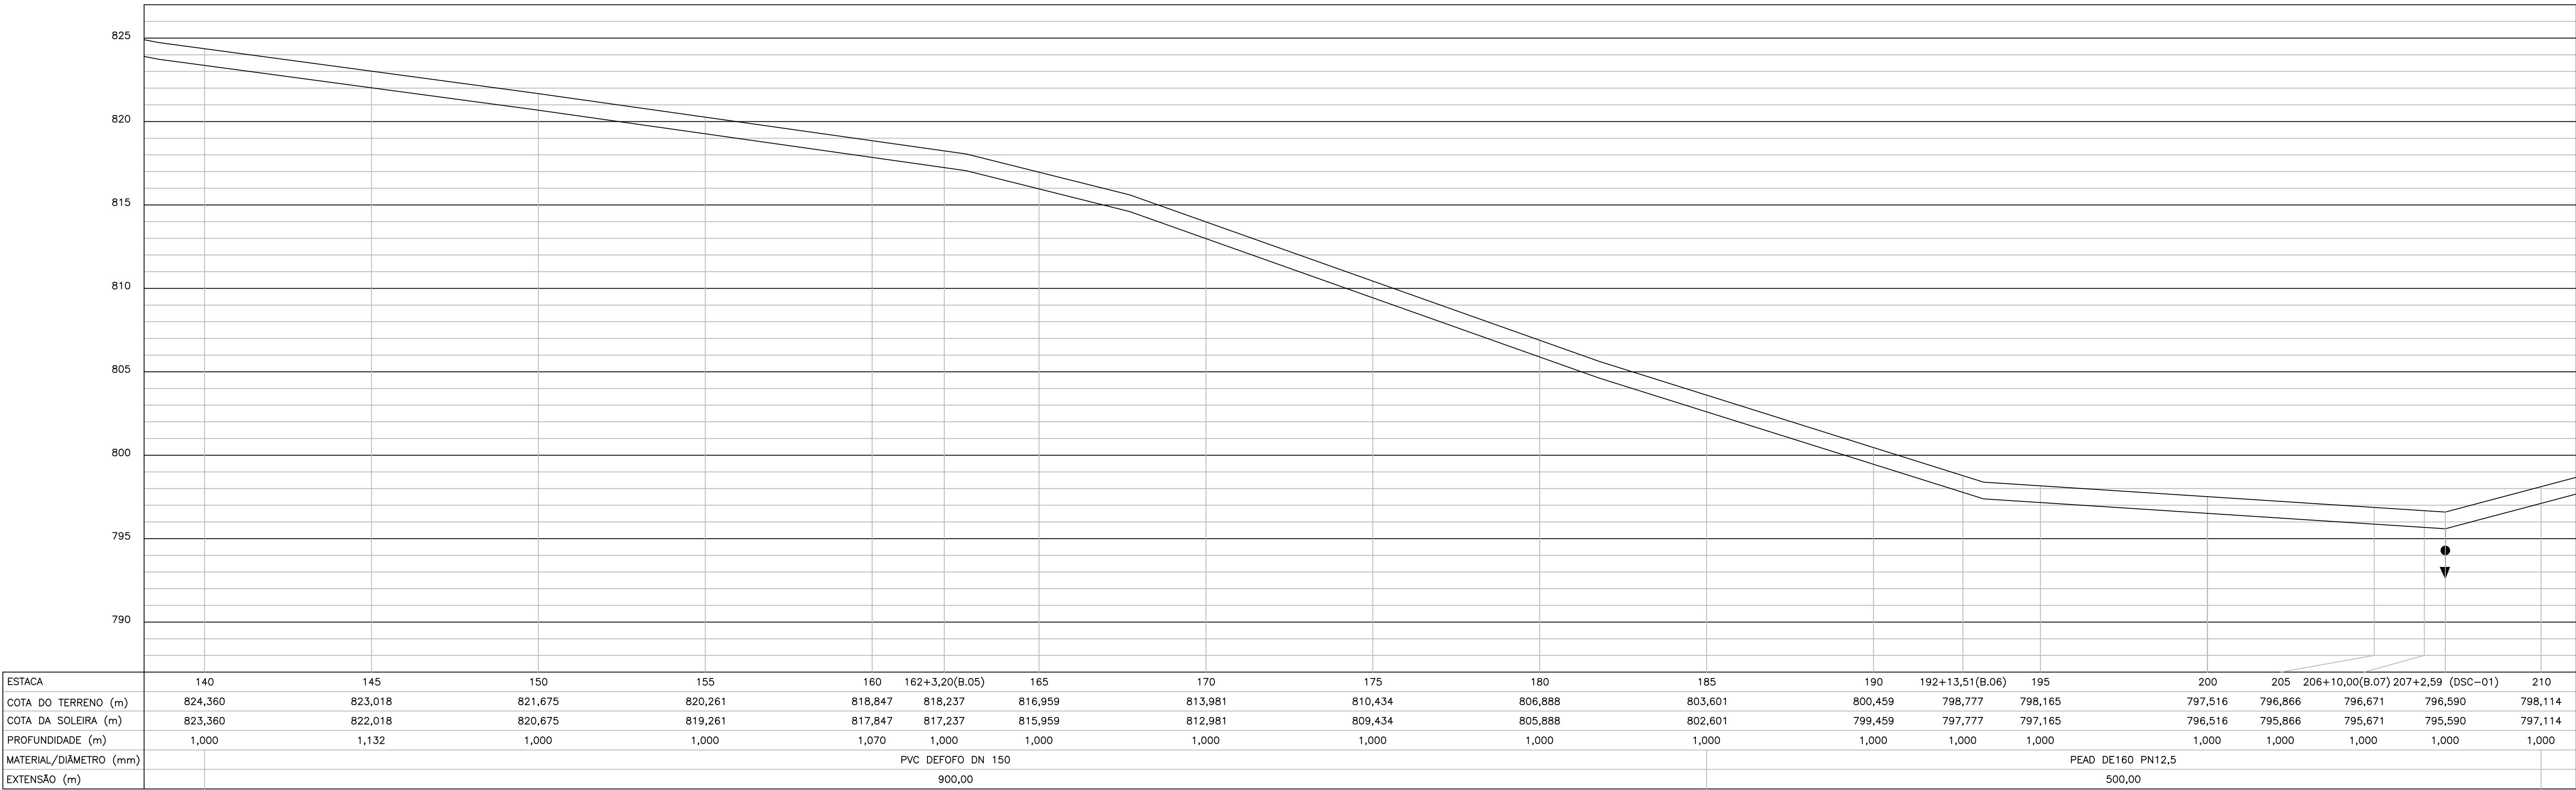

ESTACA 140 À 210  
PERFIL  
ESC.: H=1:2.000  
V=1:200